



OFFICE OF THE BIDS AND AWARDS COMMITTEE

INVITATION TO BID FOR UPGRADING OF LOCAL ACCESS ROAD (BARANGAY CABATUAN TO BARANGAY COLOSBOA)

1. The Municipality of Cuyapo, Nueva Ecija intends to apply the sum of P **10,000,000.00** being the Approved Budget for the Contract (ABC) to payment under the contract for the Upgrading of Local Access Road (Barangay Cabatuan to Barangay Colosboa. Bids received in excess of the ABC shall be automatically rejected at bid opening.

2. The Municipality of Cuyapo, Nueva Ecija now invites bids for Upgrading of Local Access Road (Barangay Cabatuan to Barangay Colosboa. Completion of the above project must be within ninety (90) calendar days. Bidders should have completed within 3 years from the date of submission and receipt of bids a contract similar to the Project. The description of an eligible bidder is contained in the Bidding documents, particularly, in Section II, Instructions to Bidders.

3. Bidding will be conducted through open competitive bidding procedures using non-discretionary "pass/fail" criterion as specified in the 2016 Revised Implementing Rules and Regulations (IRR) of Republic Act 9184 (RA 9184), otherwise known as the "Government Procurement Reform Act."

Bidding is restricted to Filipino citizens/sole proprietorships, cooperatives, and partnerships or organizations with at least seventy five percent (75%) interest or outstanding capital stock belonging to citizens of the Philippines.

4. Interested bidders may obtain further information from the Municipality of Cuyapo, Nueva Ecija and inspect the Bidding Documents at the address below from Monday to Friday at 8:00-12:00 NN and 1:00-5:00 PM.

5. A complete set of Bidding Documents may be purchased by interested Bidders on December 01-December 21, 2020 from the address below and upon payment of the applicable fee for the Bidding Documents, pursuant to the latest Guidelines issued by the GPPB in the amount of P 10,000.00.

6. Municipality of Cuyapo, Nueva Ecija will hold a Pre-Bid Conference on 1:30 PM of December 07, 2020 at 3rd Floor, Function Cuyapo Town Hall, Cuyapo, Nueva Ecija which shall be open to prospective bidders.

7. Bids must be duly received by the BAC Secretariat at the address below on or before 12 Noon of December 21, 2020. All bids must be accompanied by a Bid Security in any of the acceptable forms in the amount stated in ITB clause 18.

Bid opening shall be on December 21, 2020, 1:30 PM at the 3rd Floor, Function Hall, Cuyapo Town Hall, Cuyapo, Nueva Ecija. Bids will be opened in the presence of the bidders' representatives who choose to attend at the address below. Late bids shall not be accepted.

8. Bidders with missing any one of the Eligibility Requirements will be automatically disqualified.

9. The Municipality of Cuyapo reserves the right to reject any and all bids, declare a failure of bidding, or not award the contract at any time prior to contract award in accordance with Section 41 of RA 9184 and its IRR, without thereby incurring any liability to the affected bidder or bidders.

10. For further information, please refer to:

GILBERT L. RAMOS
Head, BAC Secretariat
LGU-Cuyapo, Nueva Ecija
Quezon Ave., Cuyapo, Nueva Ecija
Email add.: CuyapoNEBAC20@gmail.com

CAROLINA C. UMIPIG (Sgd.)
Mun. Budget Officer
BAC Chair



Republic of the Philippines
Province of Nueva Ecija
Municipality of Cuyapo

PROGRAM OF WORK/BUDGET COST

Project Name : Upgrading of Local Access Road
 Project ID : _____
 Project Component ID : _____
 Project Location : Brgy. Gabatuan to Brgy. Colosboa, Cuyapo, Nueva Ecija
 Work Location : _____
 Appropriation : _____
 Source of Fund : For Funding

Neil Length : (a) Road : 885.00 L.M.
 (b) Bridge : _____
 (c) Others : _____

Target Start Date : _____
 Total Project Duration : 90 C.D.
 No. of Pre-determined : _____
 Unworkable Days : _____

DESCRIPTION OF WORKS TO BE DONE	QUANTITY	UNIT	AS SUBMITTED		AS EVALUATED	
			TOTAL DIRECT COST	% TOTAL	TOTAL DIRECT COST	% TOTAL
ART B OTHER GENERAL REQUIREMENTS						
ART C EARTHWORKS						
ART D SUBBASE AND BASE COURSE						
ART E SURFACE COURSES						
Total						

EQUIPMENT:

DESCRIPTION	REQUIRED
Water Truck (1000 gal.)	4
Gravelery Roller (10 mt) SP56	1
Motorized Road Grader, G710A	1
Motor Cutter	1
Concrete Saw	1
Concrete Screeder	4
Loader (1.50 m3)	1
Grading Plant (30 cu.m.)	1
Concrete Vibrator	2
Transit Mixer (5 m3)	7

BREAKDOWN OF EXPANDITURES:

	AS SUBMITTED	AS EVALUATED
1. Labor		
2. Materials		
3. Rental of Equipment		
4. Provisional Sum		
5. Daywork		
6. OCM and Profit		
7. Value Added Tax		
8. Eng'g and Administrative Overhead		
9. RROW Acquisition		
10. Physical Reserved (Contingency)		
11. TOTAL ESTIMATED COST	9,999,883.58	9,999,883.58

say **10,000,000.00**

	AS SUBMITTED	AS EVALUATED
A. Total Direct Cost		
B. OCM and Profit		
C. Value Added Tax		
D. Total Construction Cost		
E. Eng'g and Administrative Overhead		
9. RROW Acquisition		
F. Physical Reserved (Contingency)		
G. TOTAL ESTIMATED COST	9,999,883.58	9,999,883.58

say

Prepared by:

SHERMAN R. CHANGCO
Engineer I

Checked/Reviewed by:

BONIFACIO S. SIBERAJR.
Municipal Engineer

Recommending Approval:

DANILLO C. VELASCO, DVM
Municipal Planning & Development Officer

Approved:

FLORIDA P. ESTEBAN, M.
Municipal Mayor

Upgrading of Local Access Road
 Brgy. Cabatuan to Brgy. Colodbon, Cuyapo, Nueva Ecija

ITEM NO.	DESCRIPTION	QTY		UNIT	TOTAL		UNIT COST		TOTAL UNIT COST		% D	
		AS SUBMITTED	AS EVALUATED		AS SUBMITTED	AS EVALUATED	AS SUBMITTED	AS EVALUATED	AS SUBMITTED	AS EVALUATED		
		DIRECT COST			INDIRECT COST		TOTAL UNIT COST					
OTHER GENERAL REQUIREMENTS												
B 5	Project Billboard / Signboard		4.00	ea		5,422.23		5,422.23		6,832.01		6,832.01
B 7 (1)	Occupational Safety and Health Program		3.00	mo		119,393.72		119,393.72		78,688.47		78,688.47
B 8 (1)	Traffic Management			mo		74,083.73		74,083.73		83,988.27		83,988.27
TOTAL OF PART B												
EARTHWORKS												
105 (1) a	Subgrade Preparation (Common Material)			m ²		16.15		16.15		20.35		20.35
TOTAL OF PART C												
SUBBASE AND BASE COURSE												
200 (1)	Aggregate Subbase Course			m ³		1,201.93		1,201.93		1,514.43		1,514.43
201 (1)	Aggregate Base Course			m ²		1,201.93		1,201.93		1,514.43		1,514.43
TOTAL OF PART D												
SURFACE COURSES												
311 (1) c1	P.C. Concrete Pavement (Interlocked) 0.23 m. thick, 14 days					1,319.13		1,319.13		1,662.11		1,662.11
TOTAL OF PART E												
GRAND TOTAL						7,994,452.78		7,994,452.78				

Prepared by:

SHERMAN R. CANGCO
 Engineer

Checked/Reviewed by:

BONIFACIO G. FELDRE, JR.
 Municipal Engineer

Recommending Approval:

DANILLO C. VELASCO, DIV.
 Municipal Planning & Development Officer

Approved:

FLORIDA P. ESTEBAN, M.D.
 Municipal Mayor

Upgrading of Local Access Road
Brgy. Cabatuan to Brgy. Coloboa, Cuyapo, Nueva Ecija

ITEM NO.	DESCRIPTION	DETAILED BREAKDOWN OF COMPONENT FOR EACH ITEM													
		%	QTY	UNIT	DIRECT COST				TOTAL MARK-UP			5% VAT	TOTAL COST		
					MATERIAL	LABOR	EQUIPMENT	TOTAL	%	VALUE					
PART B	OTHER GENERAL REQUIREMENTS														
B 5	Project Billboard / Signboard	0.003	4.00	ea	18,298.20									1,301.33	27,304.53
		0.003	4.00	ea	18,298.20									1,301.33	27,304.53
B 7 (1)	Occupational Safety and Health Program	0.041	3.00	mo	133,165.24			0.00						19,341.78	408,117.84
		0.041	3.00	mo	133,165.24			0.00						19,341.78	408,117.84
B 8 (1)	Traffic Management	0.025	3.00	mo	2,992.00			0.00						11,968.32	29,166.32
		0.025	3.00	mo	2,992.00			0.00						11,968.32	29,166.32
	TOTAL OF PART B	0.0695			154,455.44			308.28						32,641.44	685,471.44
		0.0695			154,455.44			308.28						32,641.44	685,471.44
PART C	EARTHWORKS														
105 (1) a	Subgrade Preparation (Common Material)	0.013	6,195.00	m ²	0.00			4,437.89						8,004.89	130,006.89
		0.013	6,195.00	m ²	0.00			4,437.89						8,004.89	130,006.89
	TOTAL OF PART C	0.013			0.00			4,437.89						6,004.89	136,044.78
		0.013			0.00			4,437.89						6,004.89	136,044.78
PART D	SUBBASE AND BASE COURSE														
200 (1)	Aggregate Subbase Course	0.007	442.50	m ²				1,901.87						31,911.19	670,134.06
		0.007	442.50	m ²				1,901.87						31,911.19	670,134.06
201 (1)	Aggregate Base Course	0.116	788.18	m ²				3,301.64						55,367.82	1,163,354.50
		0.116	788.18	m ²				3,301.64						55,367.82	1,163,354.50
	TOTAL OF PART D	0.067						5,203.50						87,309.01	1,833,488.56
		0.067						5,203.50						87,309.01	1,833,488.56
PART E	SURFACE COURSES														
311 (1) d	P.C. Concrete Pavement (Unreinforced) 0.23 m. thick, 14 days	0.735	4,425.00	m ²										350,229.79	7,354,829.79
		0.735	4,425.00	m ²										350,229.79	7,354,829.79
	TOTAL OF PART E	0.852												350,229.79	7,354,829.79
		0.852												350,229.79	7,354,829.79
	GRAND TOTAL	1.000						925,078.19						476,184.93	9,999,818.33
		1.000						925,078.19						476,184.93	9,999,818.33

Prepared by:

SHERMAN F. CANGCO
Engineer

Checked/Reviewed by:

BONIFACIO FELIX JR.
Municipal Engineer

Recommending Approval:

DANILO C. VELASCO, DYM
Municipal Planning & Development Officer

Approved:

FLORIDA P. ESTEBAN, M.D.
Municipal Mayor

Subj



Approved by:

FLORIDA PAGUIO-ESTEBAN, MD.
Municipal Mayor

Title:

UPGRADING OF LOCAL ACCESS ROAD
Brgy. Cabatulan to Brgy. Colosboa, Cuyapo, Nueva Ecija

Recommending Approval:



BONIFACIO FELIPE, JR.
Municipal Engineer

Prepared by:

SHERMAN R. CANGCO
Engineer



VICINITY MAP
SCALE 1: 13,000 MTS.

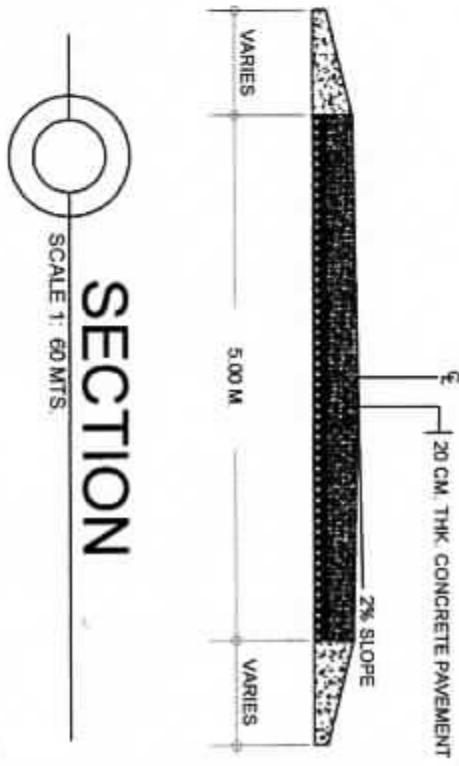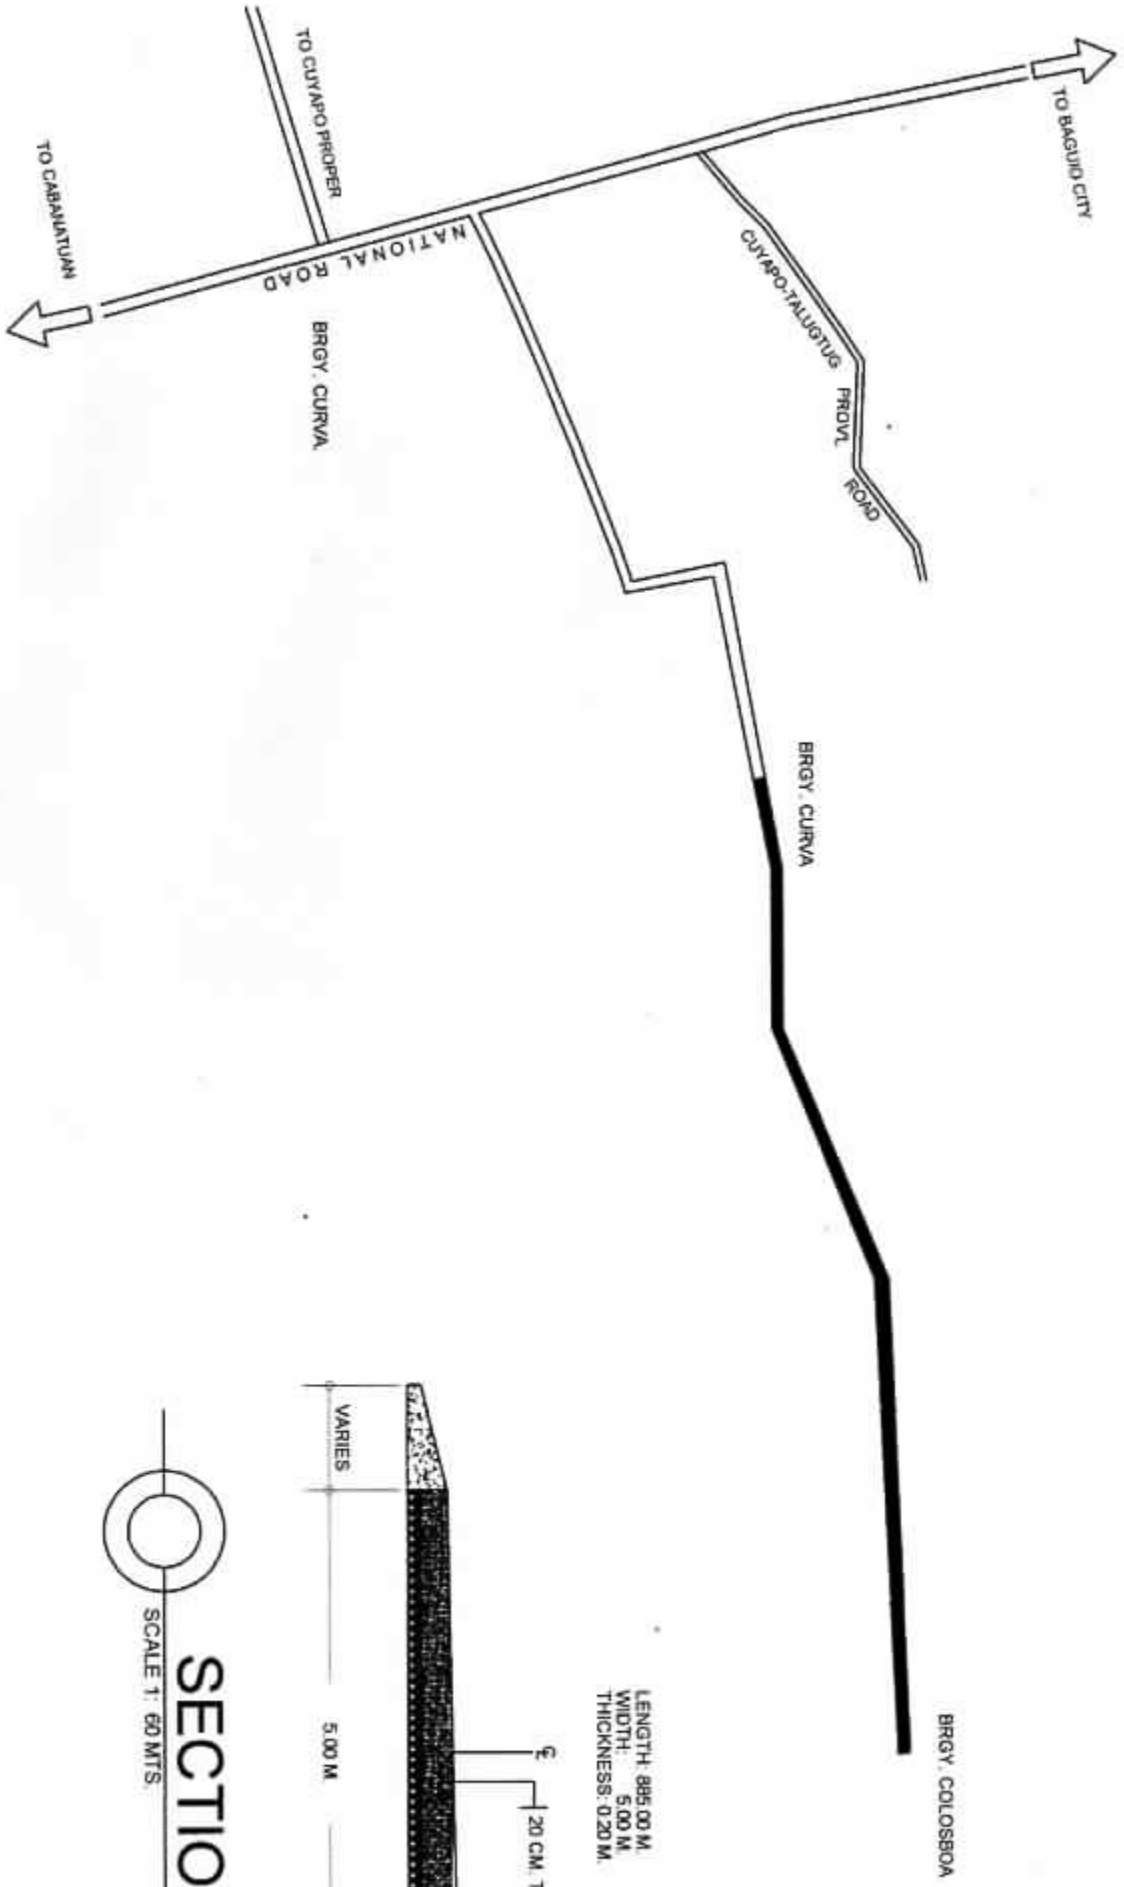

LENGTH: 9.95 00 M
WIDTH: 5.00 M
THICKNESS: 0.20 M.

LENGTH: 9.95 00 M
WIDTH: 5.00 M
THICKNESS: 0.20 M.